

BELHAVEN

at
ROADS END


HOUSE TYPE:		
MILL HOUSE		
DRAWING TITLE:		
ELEVATIONS		
SCALE:	DATE:	PROJECT NO.:
1/4" = 1'-0"	OCT 2007	07.01
DRAWING NUMBER:		
A.1		



01
A.4

SIDE (EAST) ELEVATION


1/4" = 1'-0" SCALE

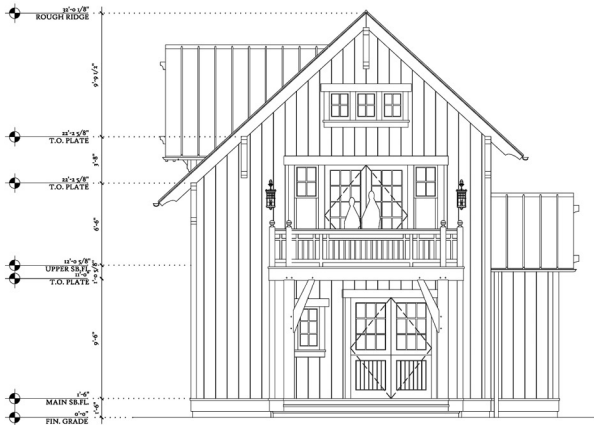

01
A.3

REAR (NORTH) ELEVATION

1/4" = 1'-0" SCALE

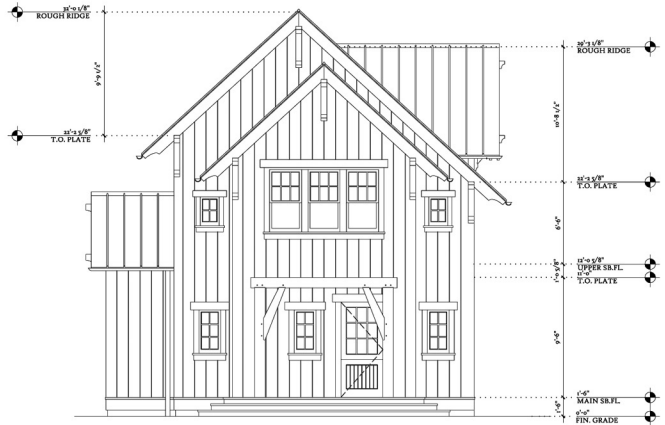


02
A.3

FRONT (SOUTH) ELEVATION


1/4" = 1'-0" SCALE

HOUSE TYPE:		
MILL HOUSE		
DRAWING TITLE:		
FLOOR PLANS		
SCALE:	DATE:	PROJECT NO.:
1/4" = 1'-0"	OCT 2007	07.01
DRAWING NUMBER:		
A.1		

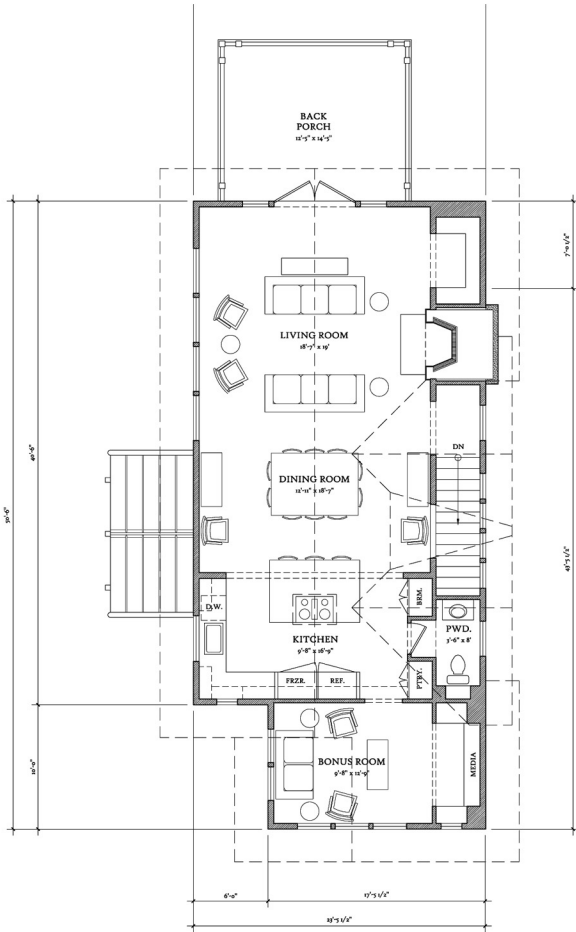

02
A.1
SECOND FLOOR PLAN
1/4" = 1'-0" SCALE

LOBBY SF

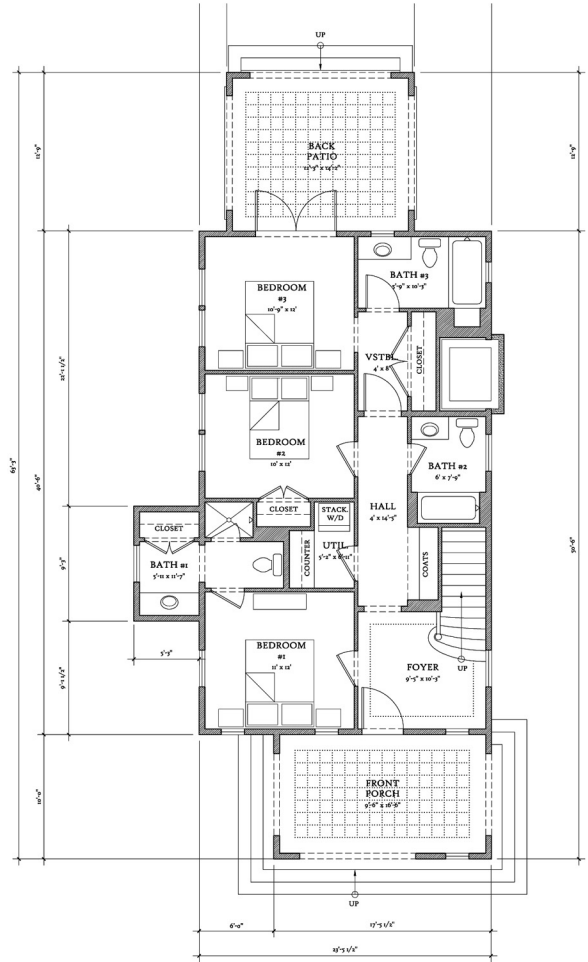

01
A.1
FIRST FLOOR PLAN
1/4" = 1'-0" SCALE

979 SF

